



FRONT PERSPECTIVE

GRAPHIC SCALE



LEGEND

- CORRIDORS
- STAIRS
- TOILETS
- CORE AREAS
- SPECIALS
- CLASSROOMS
- EXISTING BUILDING

DATA

DESIGN CAPACITY	185
EDUCATIONAL CAPACITY	245
EXIST. TO REMAIN AREA	32,680 S.F.
DEMOLITION AREA	160 S.F.
ADDITION AREA	3,890 S.F.
<b>TOTAL FINAL AREA</b>	<b>36,570 S.F.</b>



FIRST FLOOR PLAN

THE PROPOSED...  
**MONADNOCK REGIONAL SCHOOL DISTRICT**  
 EMERSON ELEMENTARY SCHOOL - ADDITIONS/RENOVATIONS  
 SCHEMATIC DESIGN FLOOR PLANS  
 JUNE 14, 2022

**SD2**



FRONT PERSPECTIVE

GRAPHIC SCALE




LEGEND

- CORRIDORS
- STAIRS
- TOILETS
- CORE AREAS
- SPECIALS
- CLASSROOMS
- EXISTING BUILDING

DATA

DESIGN CAPACITY	185
EDUCATIONAL CAPACITY	245
EXIST. TO REMAIN AREA	18,060 S.F.
DEMOLITION AREA	0 S.F.
ADDITION AREA	1,780 S.F.
<b>TOTAL FINAL AREA</b>	<b>19,840 S.F.</b>

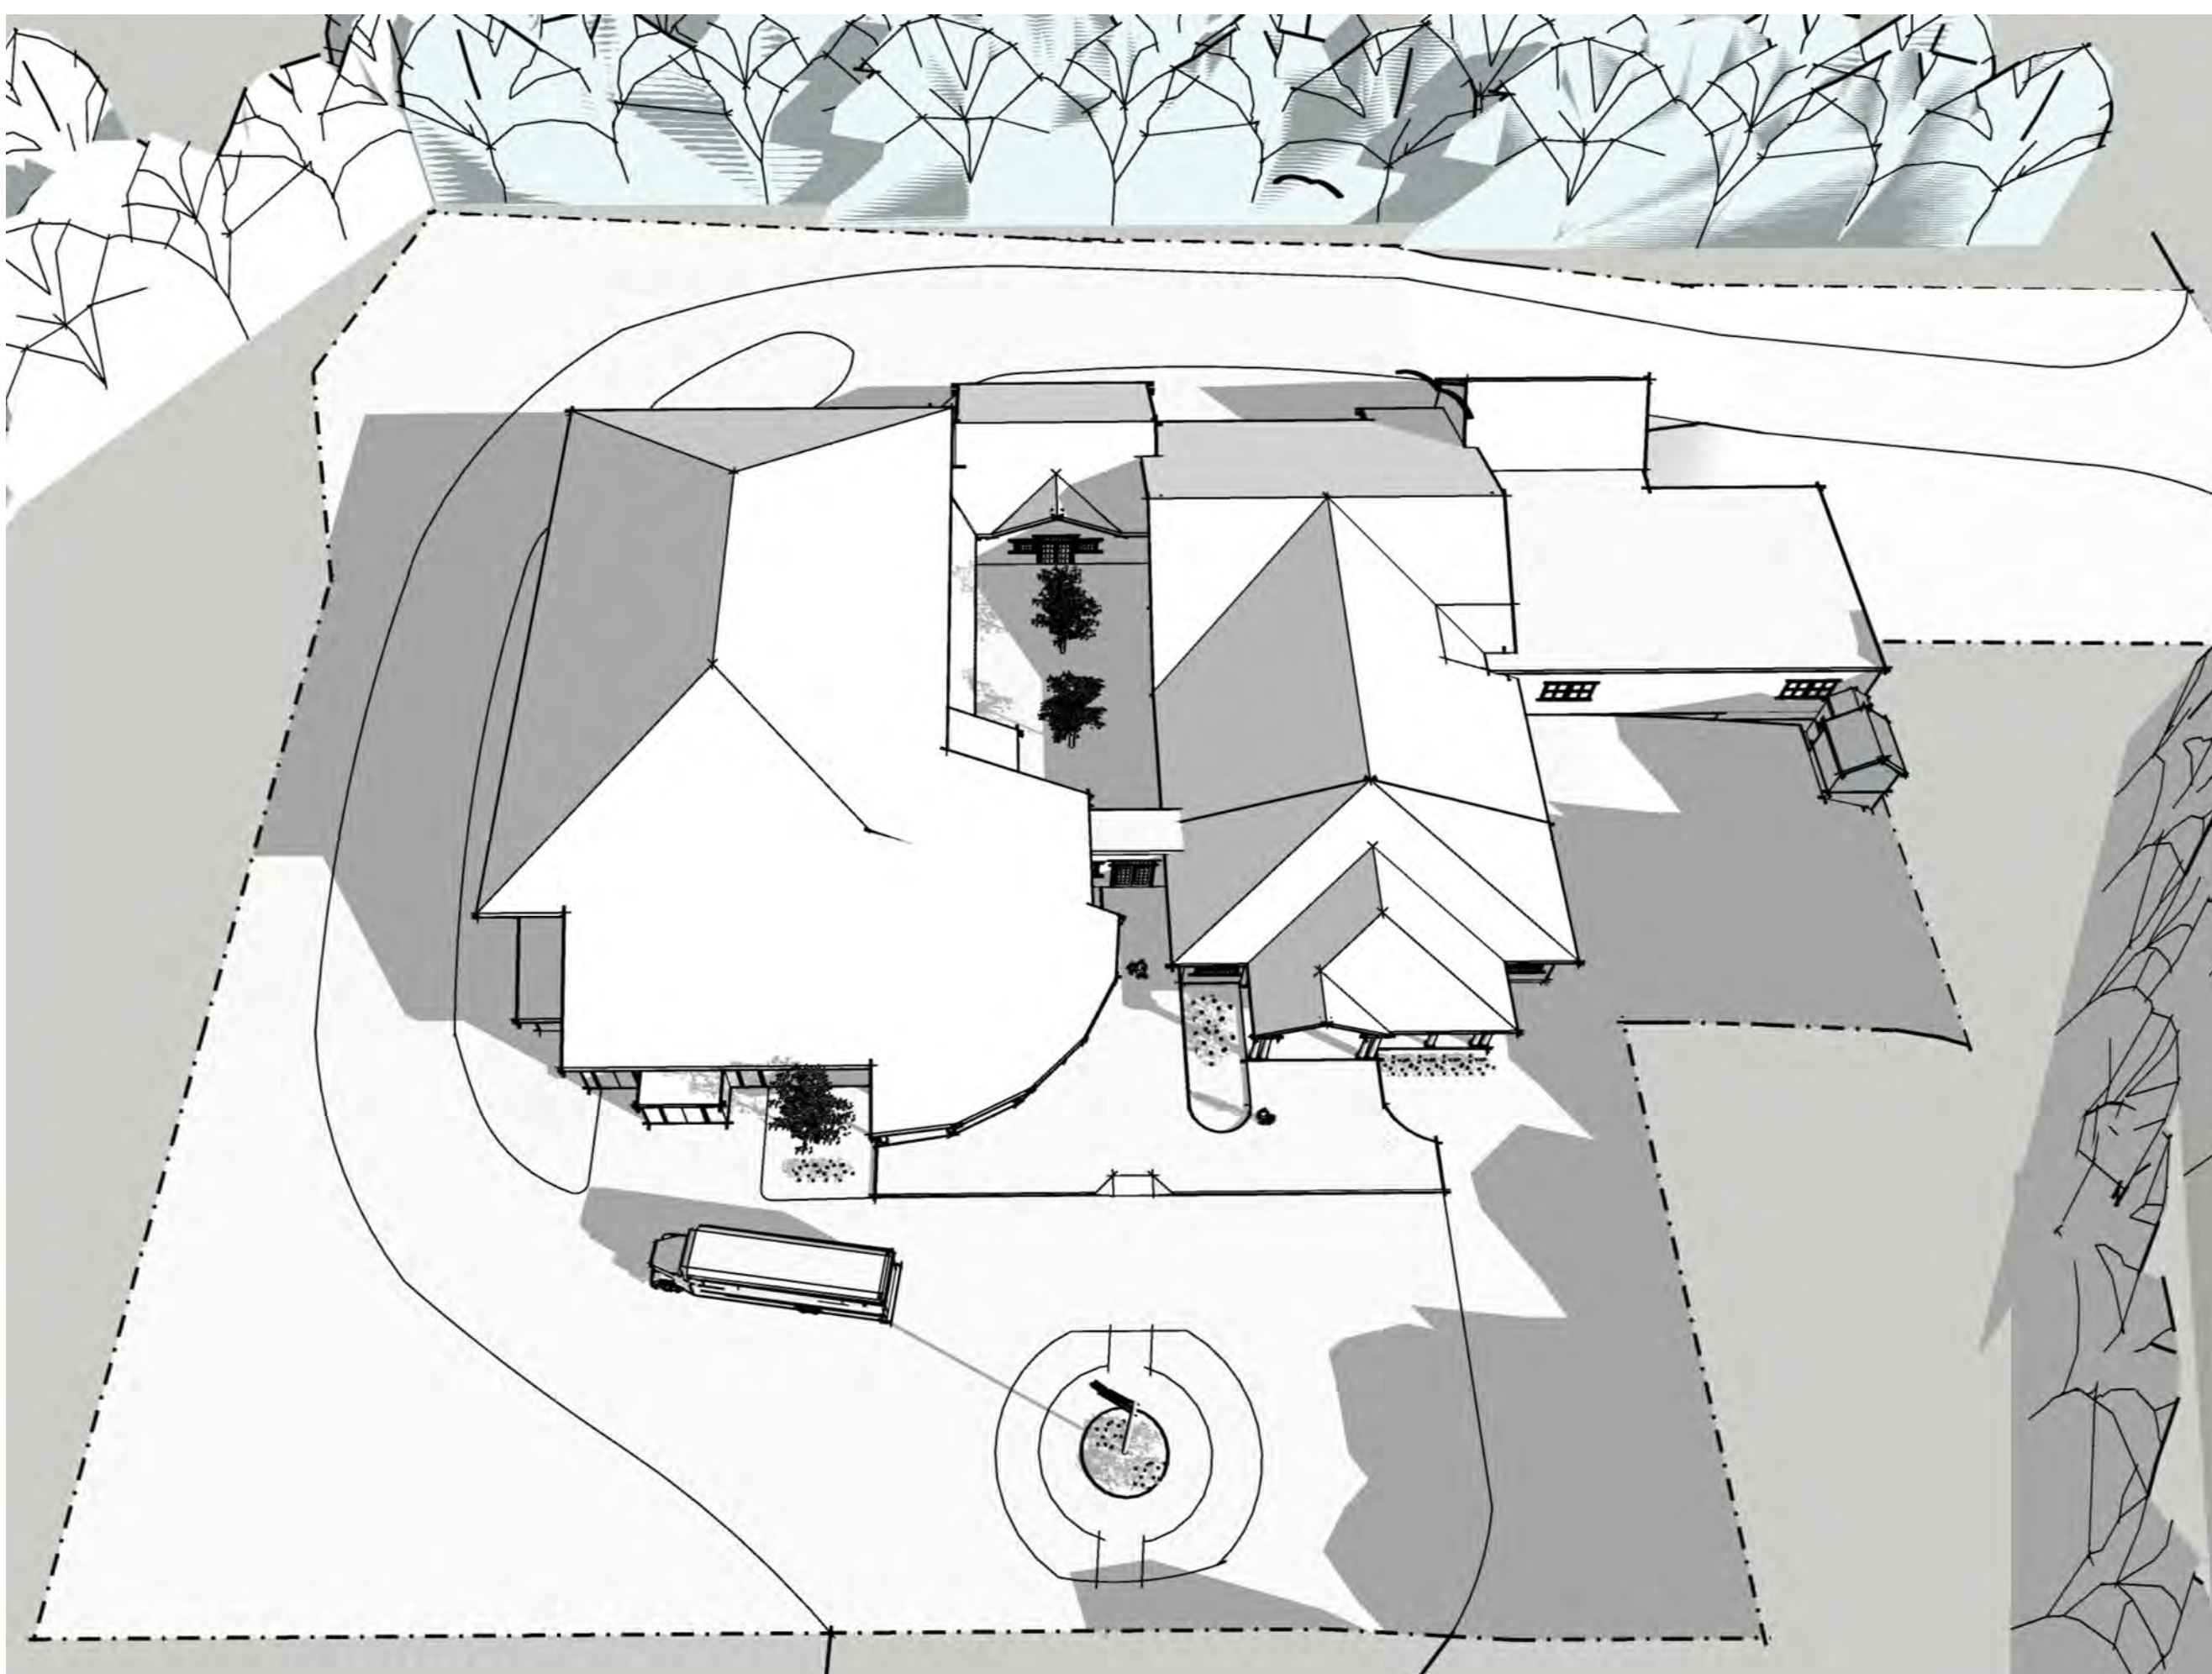


MASSING STUDY




FIRST FLOOR PLAN

THE PROPOSED...  
**MONADNOCK REGIONAL SCHOOL DISTRICT**  
 GILSUM STEAM ACADEMY - ADDITIONS/RENOVATIONS  
 SCHEMATIC DESIGN FLOOR PLANS  
 JUNE 14, 2022

**SD2**

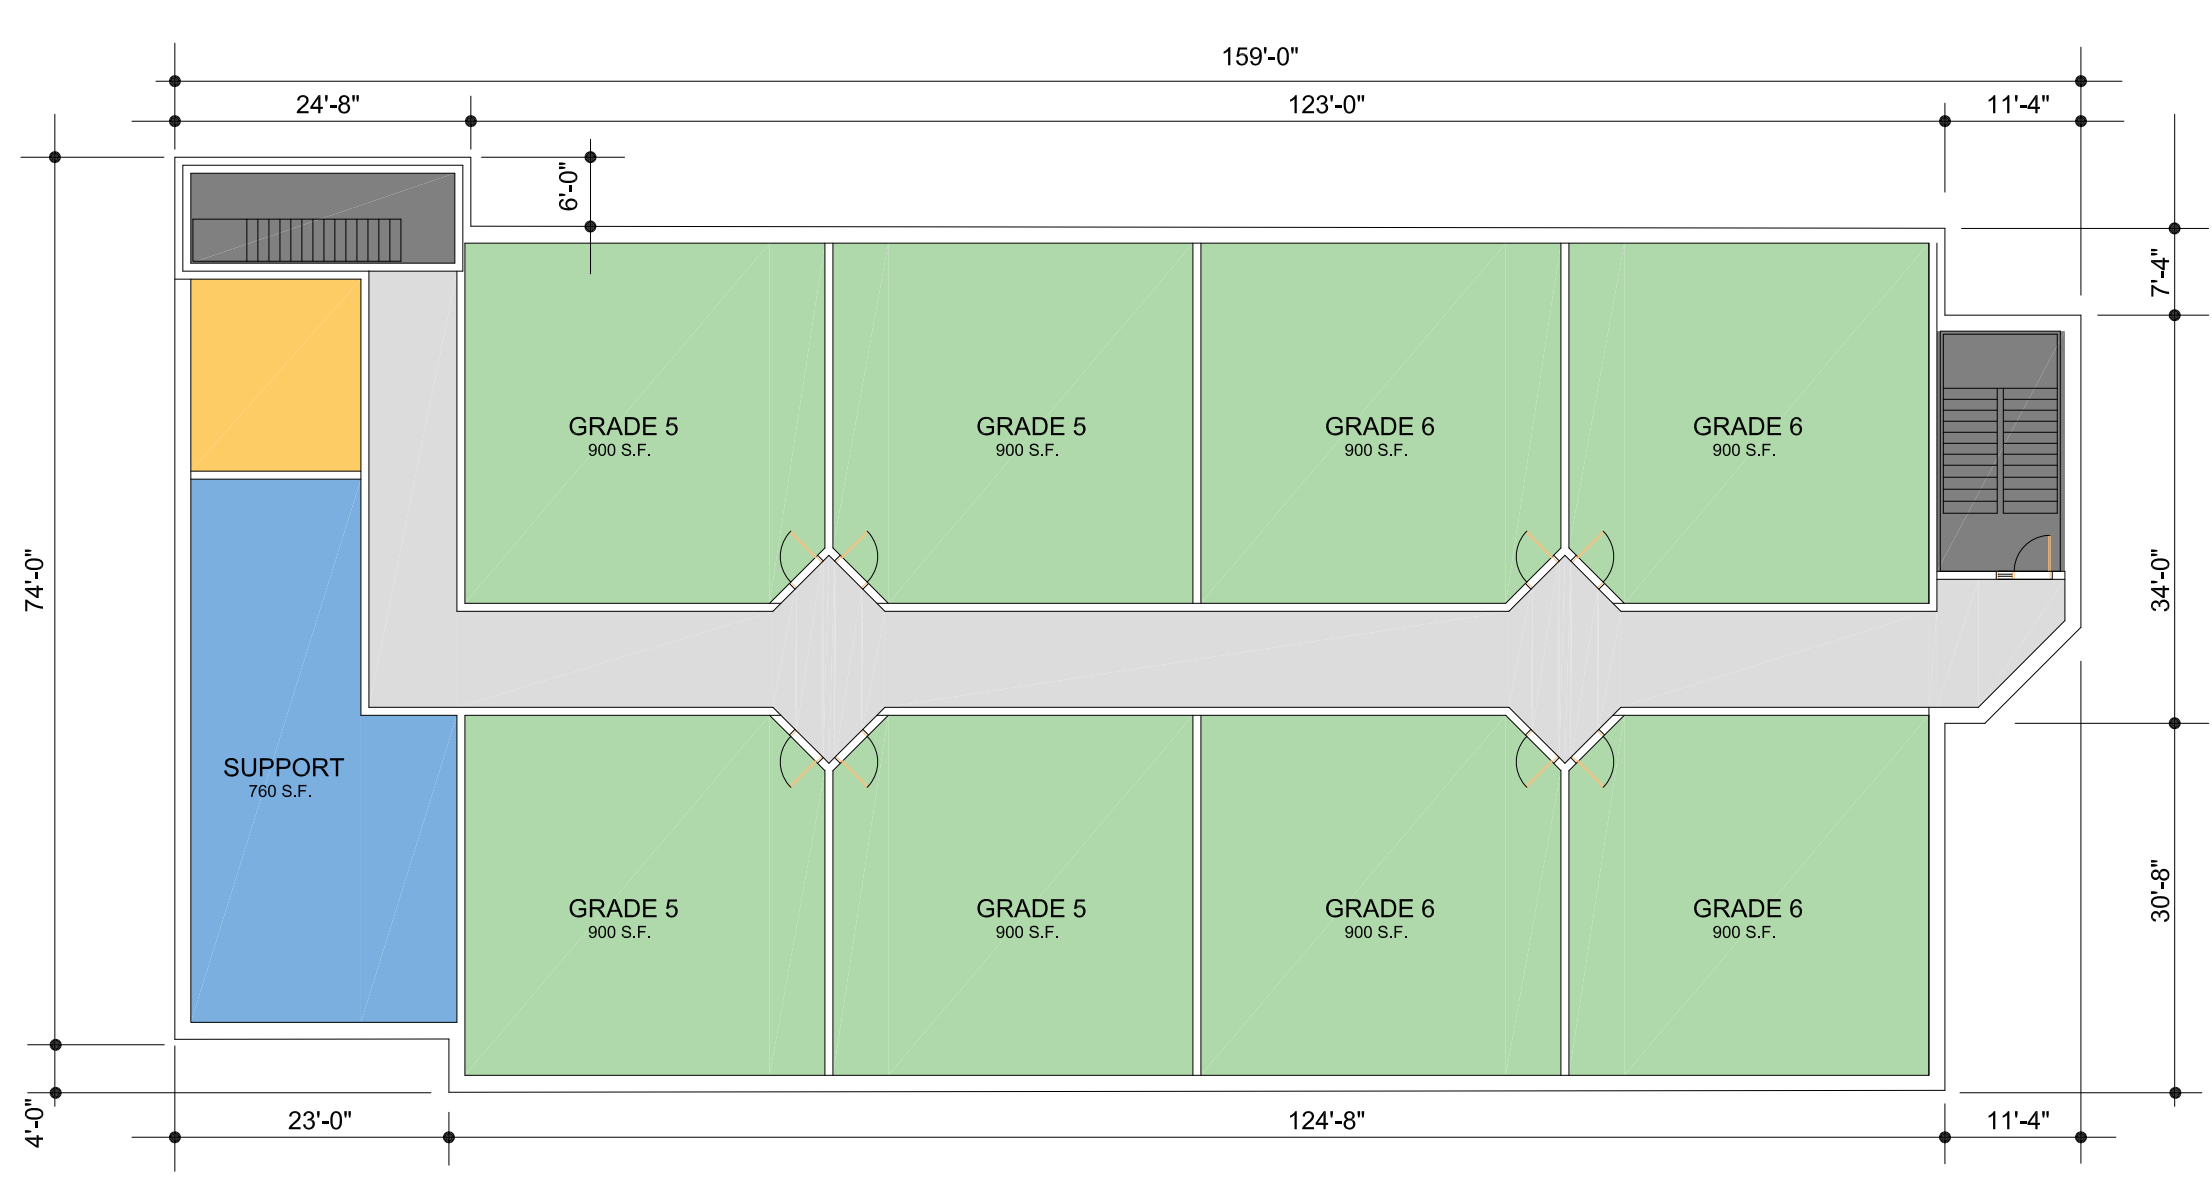

SECOND FLOOR PLAN

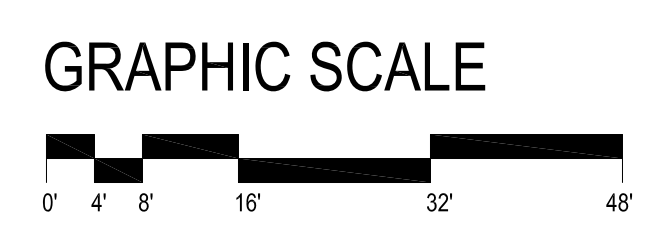

**LEGEND**

- CORRIDORS
- STAIRS
- TOILETS
- CORE AREAS
- SPECIALS
- CLASSROOMS
- EXISTING BUILDING

**DATA**


DESIGN CAPACITY	185
EDUCATIONAL CAPACITY	245
EXIST. TO REMAIN AREA	38,490 S.F.
DEMOLITION AREA	0 S.F.
ADDITION AREA	43,690 S.F.
<b>TOTAL FINAL AREA</b>	<b>82,180 S.F.</b>



FIRST FLOOR PLAN

THE PROPOSED...  
**MONADNOCK REGIONAL SCHOOL DISTRICT**  
 MT CAESAR ELEMENTARY SCHOOL - ADDITIONS/RENOVATIONS  
 SCHEMATIC DESIGN FLOOR PLANS  
 JUNE 14, 2022


**SD2**

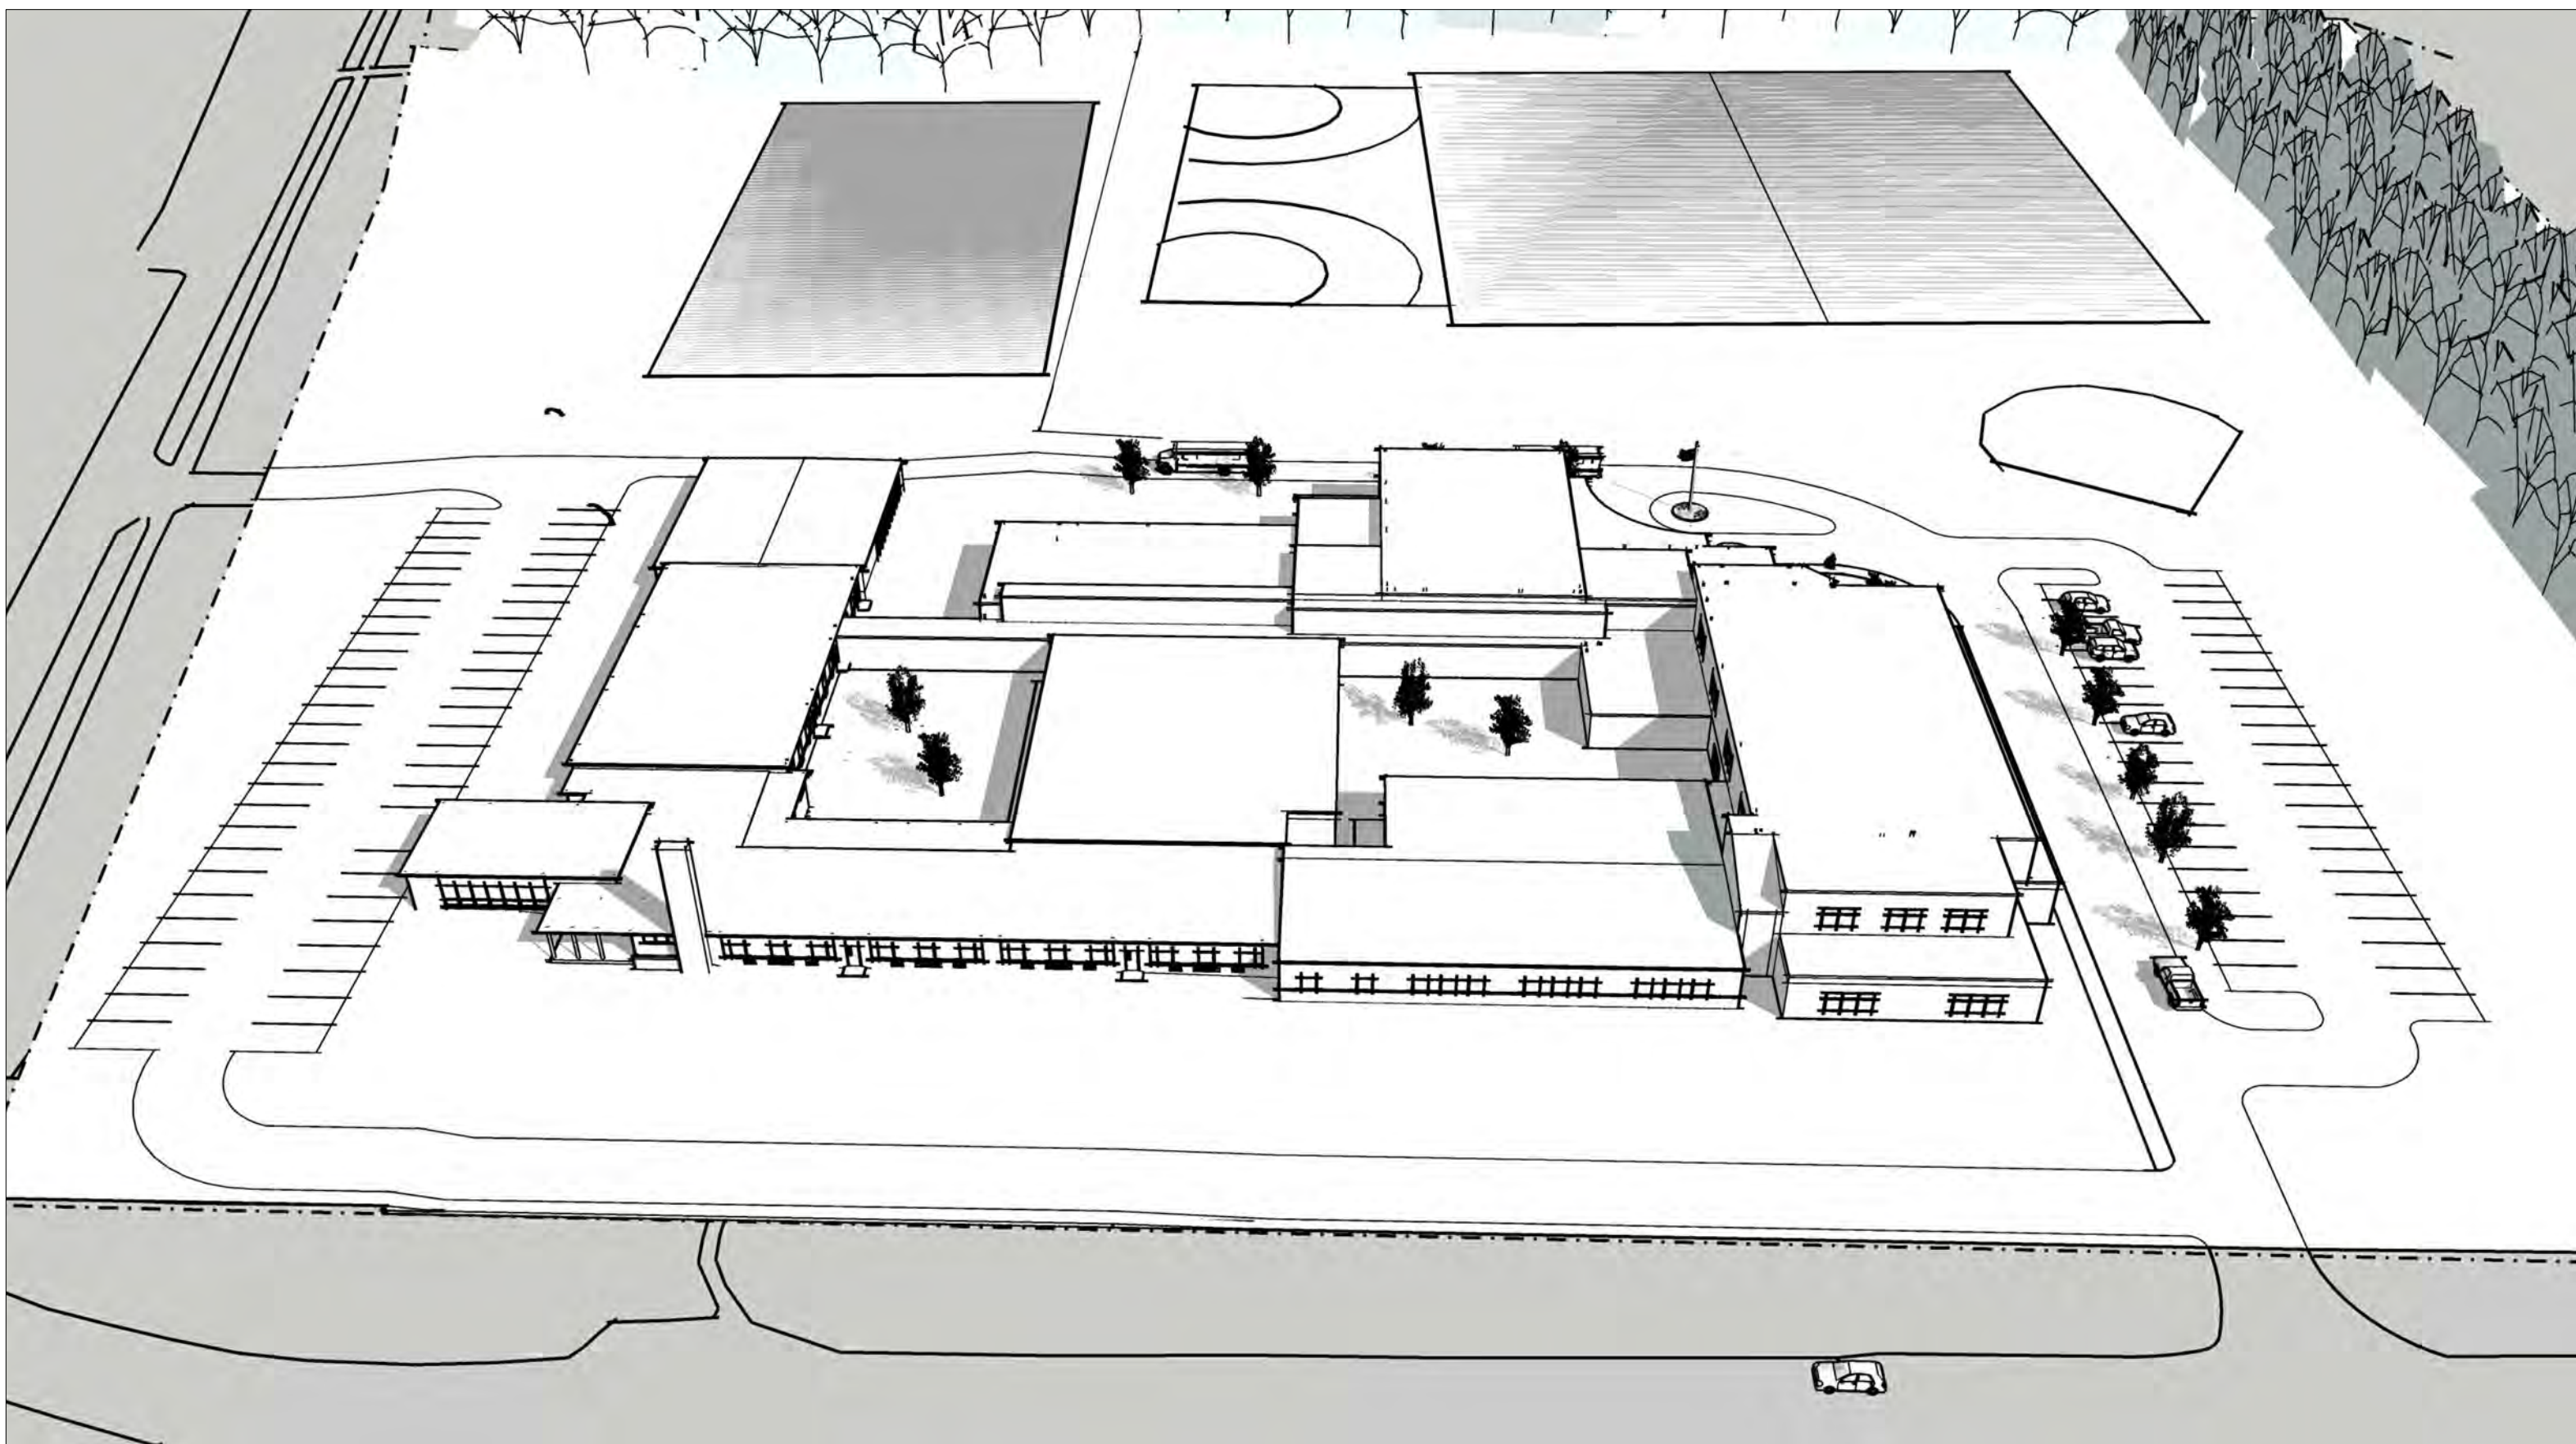

SITE STUDY



PERSPECTIVE OF NEW ENTRANCE

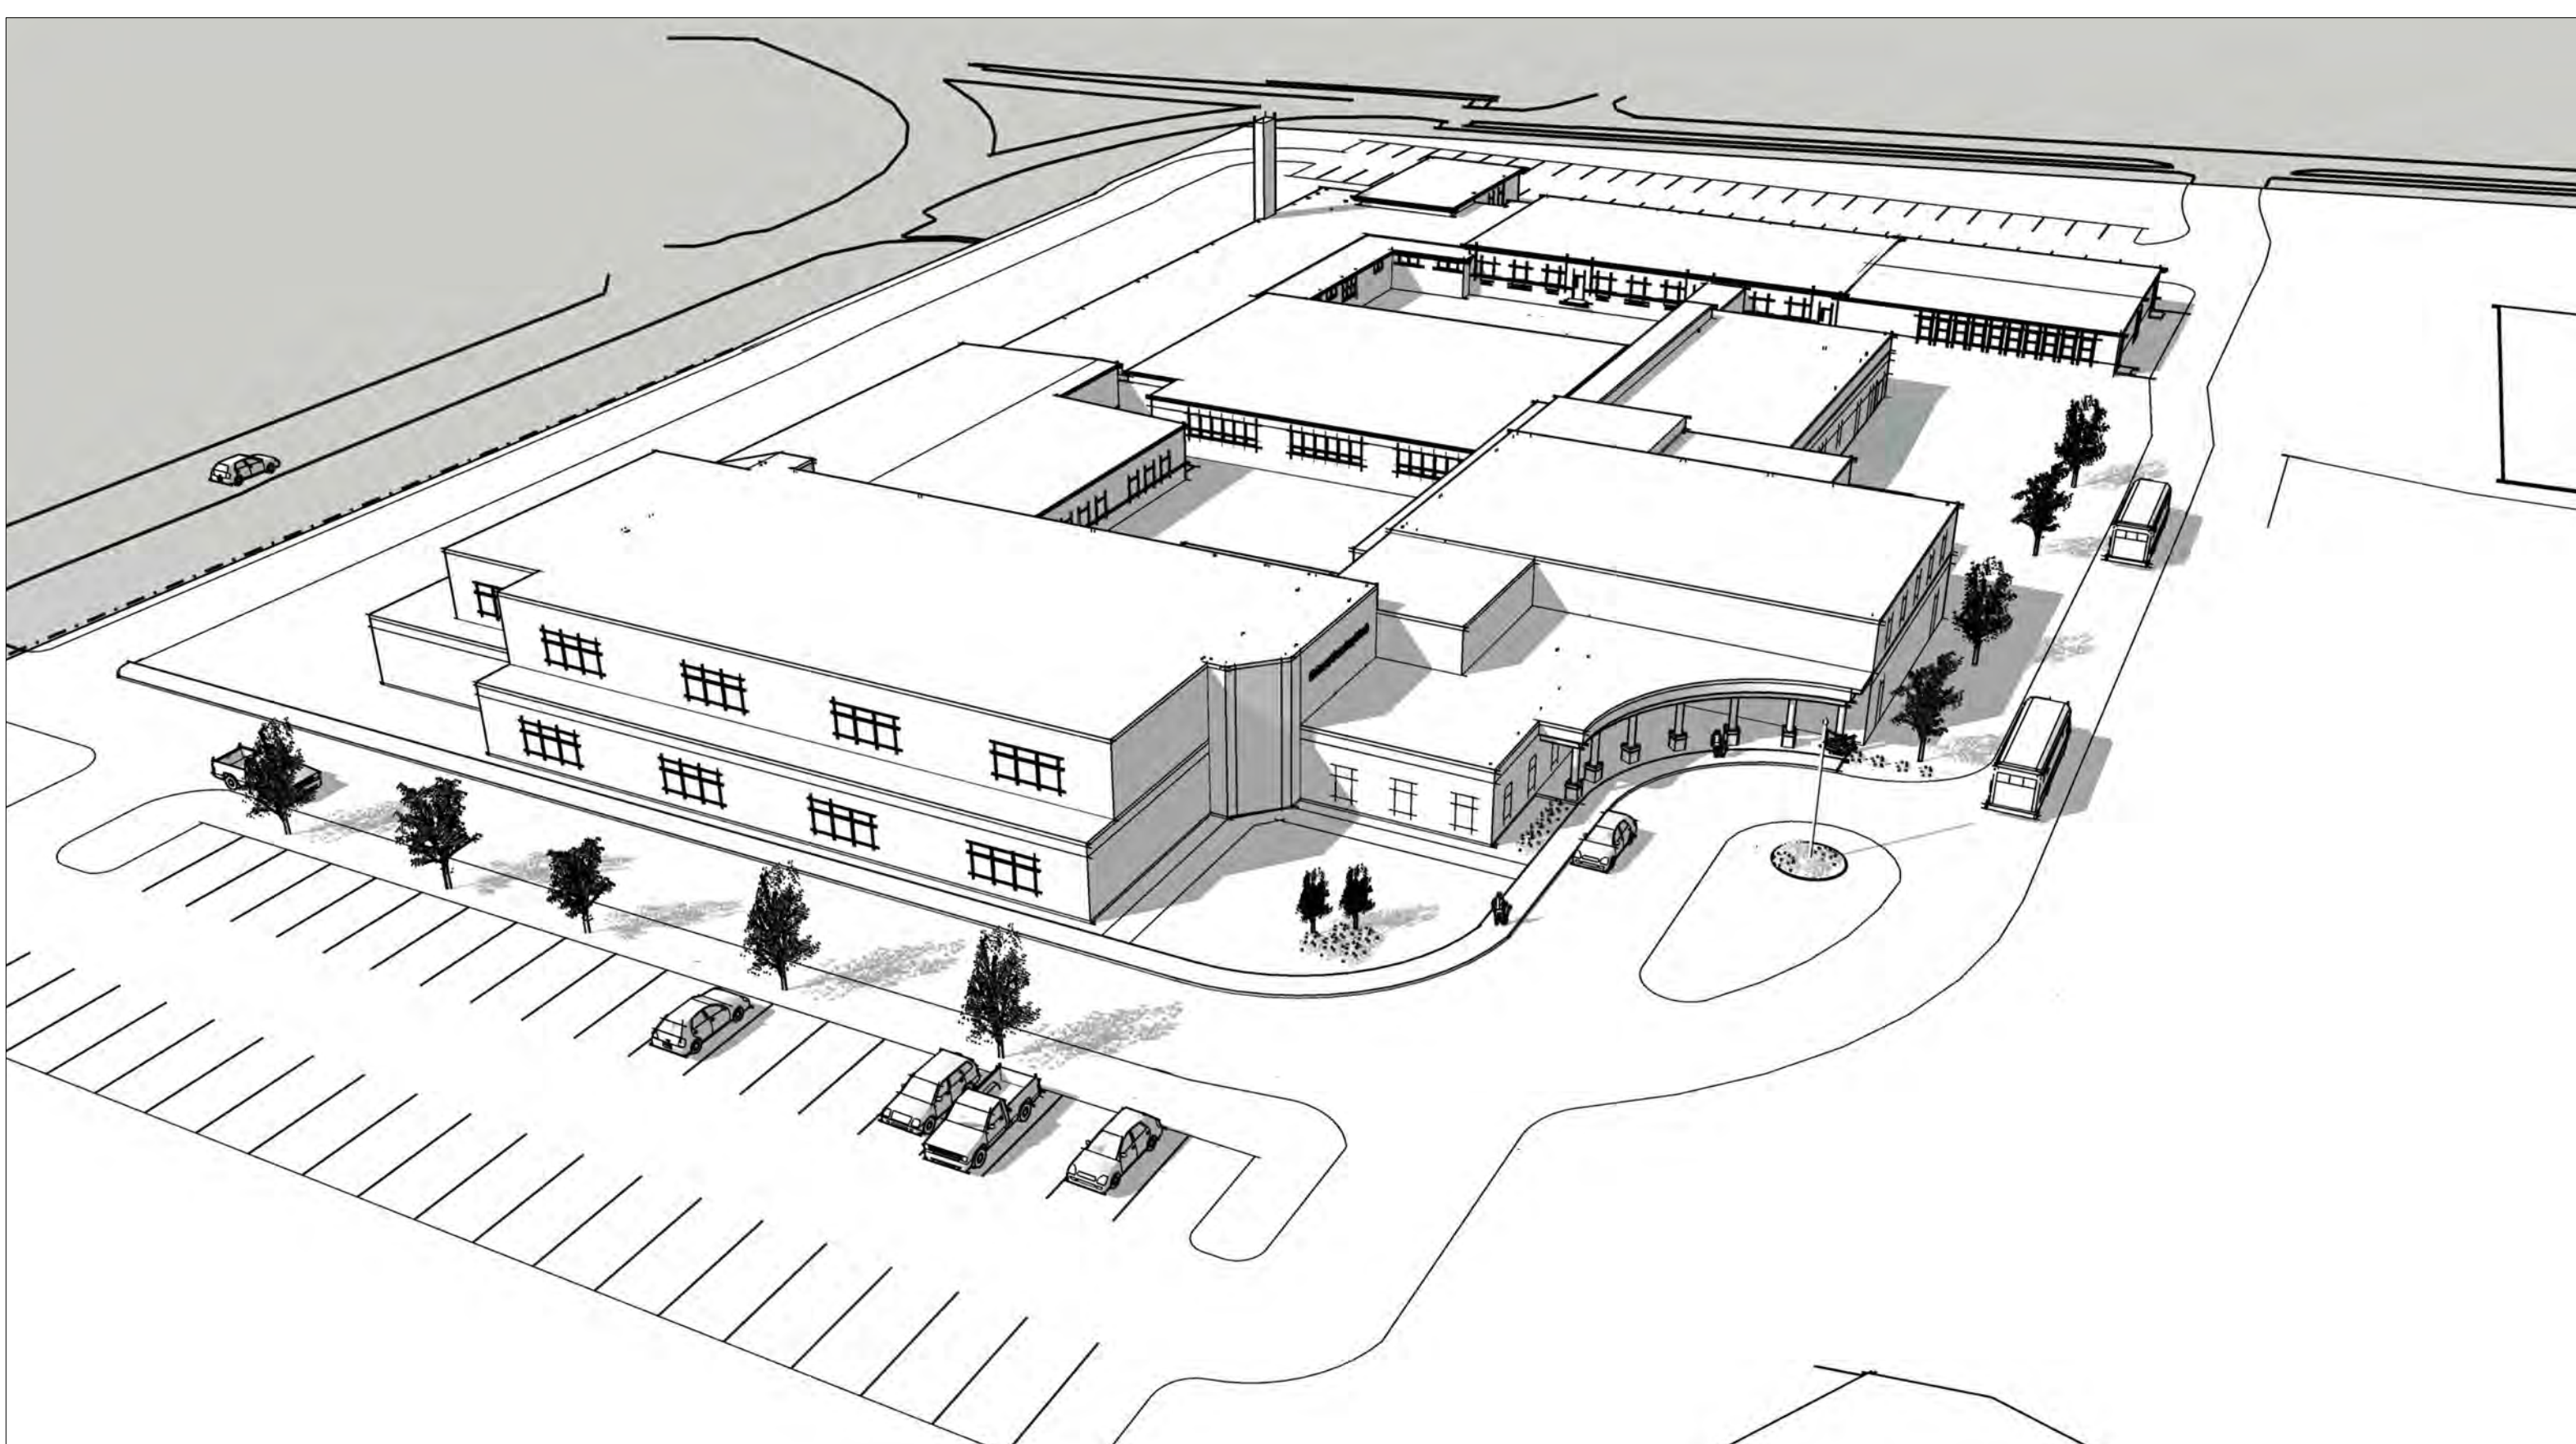


MASSING STUDY


DATA

DESIGN CAPACITY	185
EDUCATIONAL CAPACITY	245
EXIST. TO REMAIN AREA	38,490 S.F.
DEMOLITION AREA	0 S.F.
ADDITION AREA	43,690 S.F.
TOTAL FINAL AREA	82,180 S.F.

THE PROPOSED...  
**MONADNOCK REGIONAL SCHOOL DISTRICT**  
MT CAESAR ELEMENTARY SCHOOL - ADDITIONS/RENOVATIONS  
SCHEMATIC DESIGN VIEWS  
JUNE 14, 2022

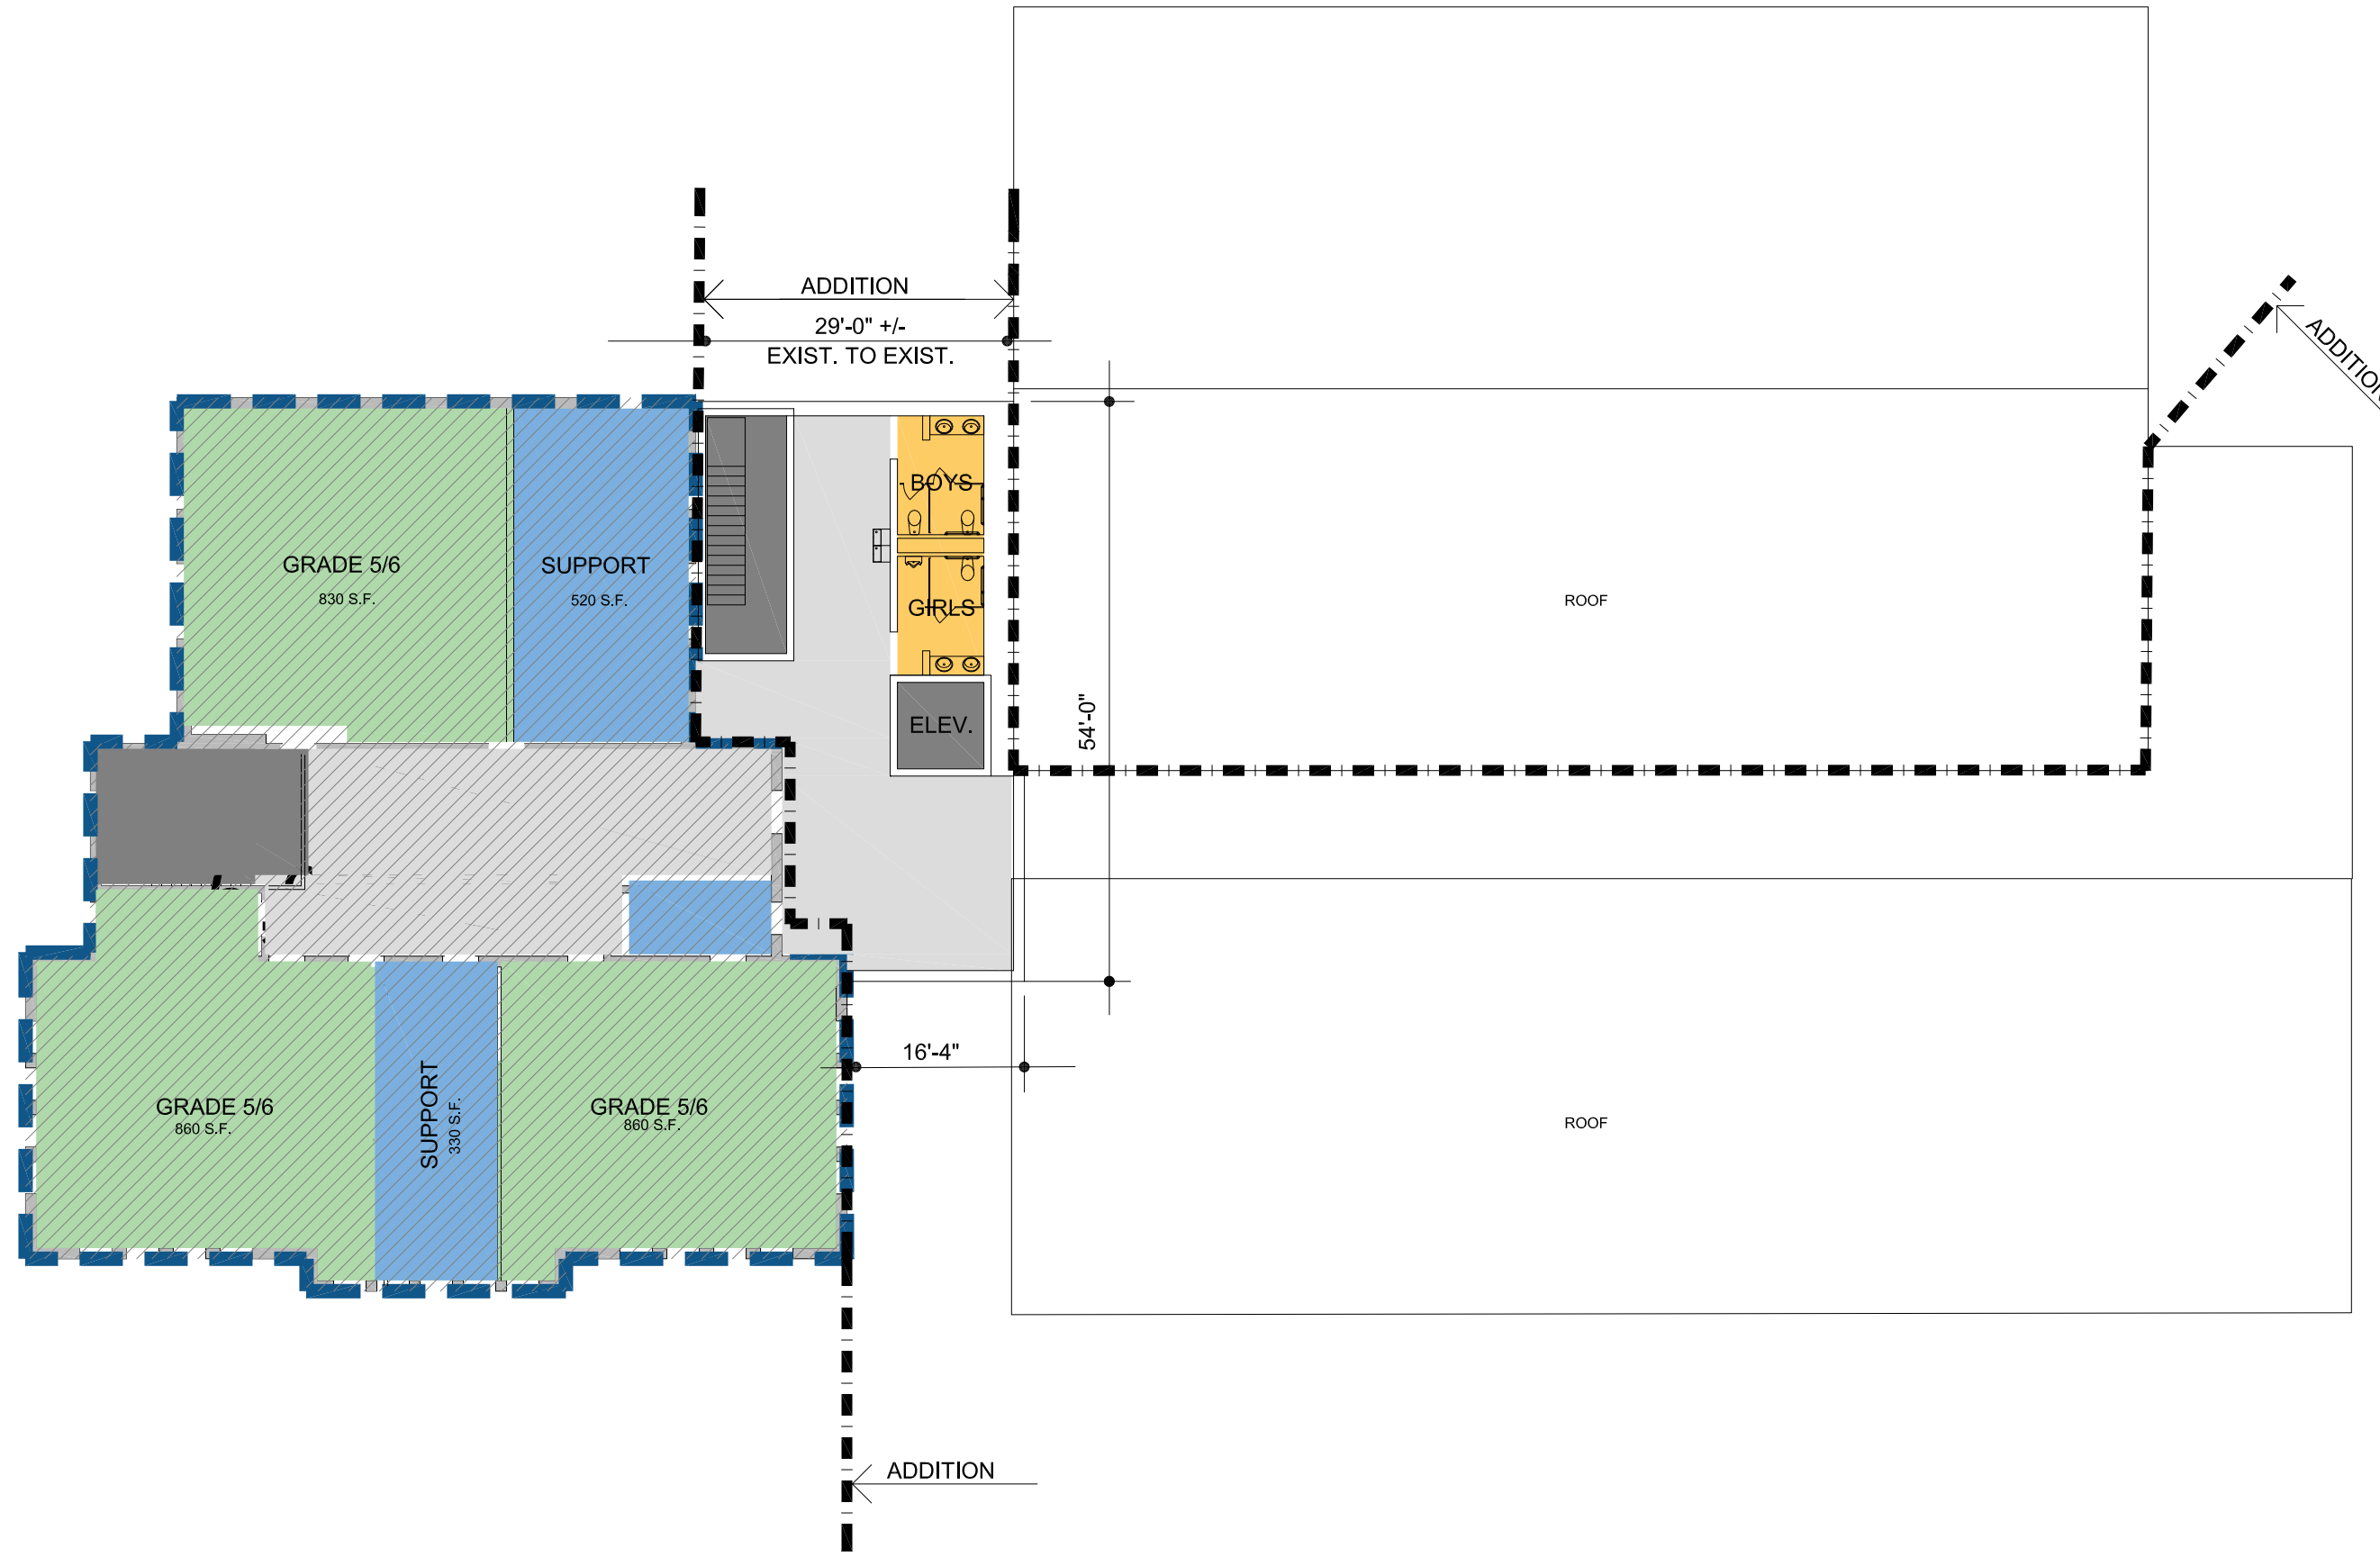

THIRD FLOOR PLAN

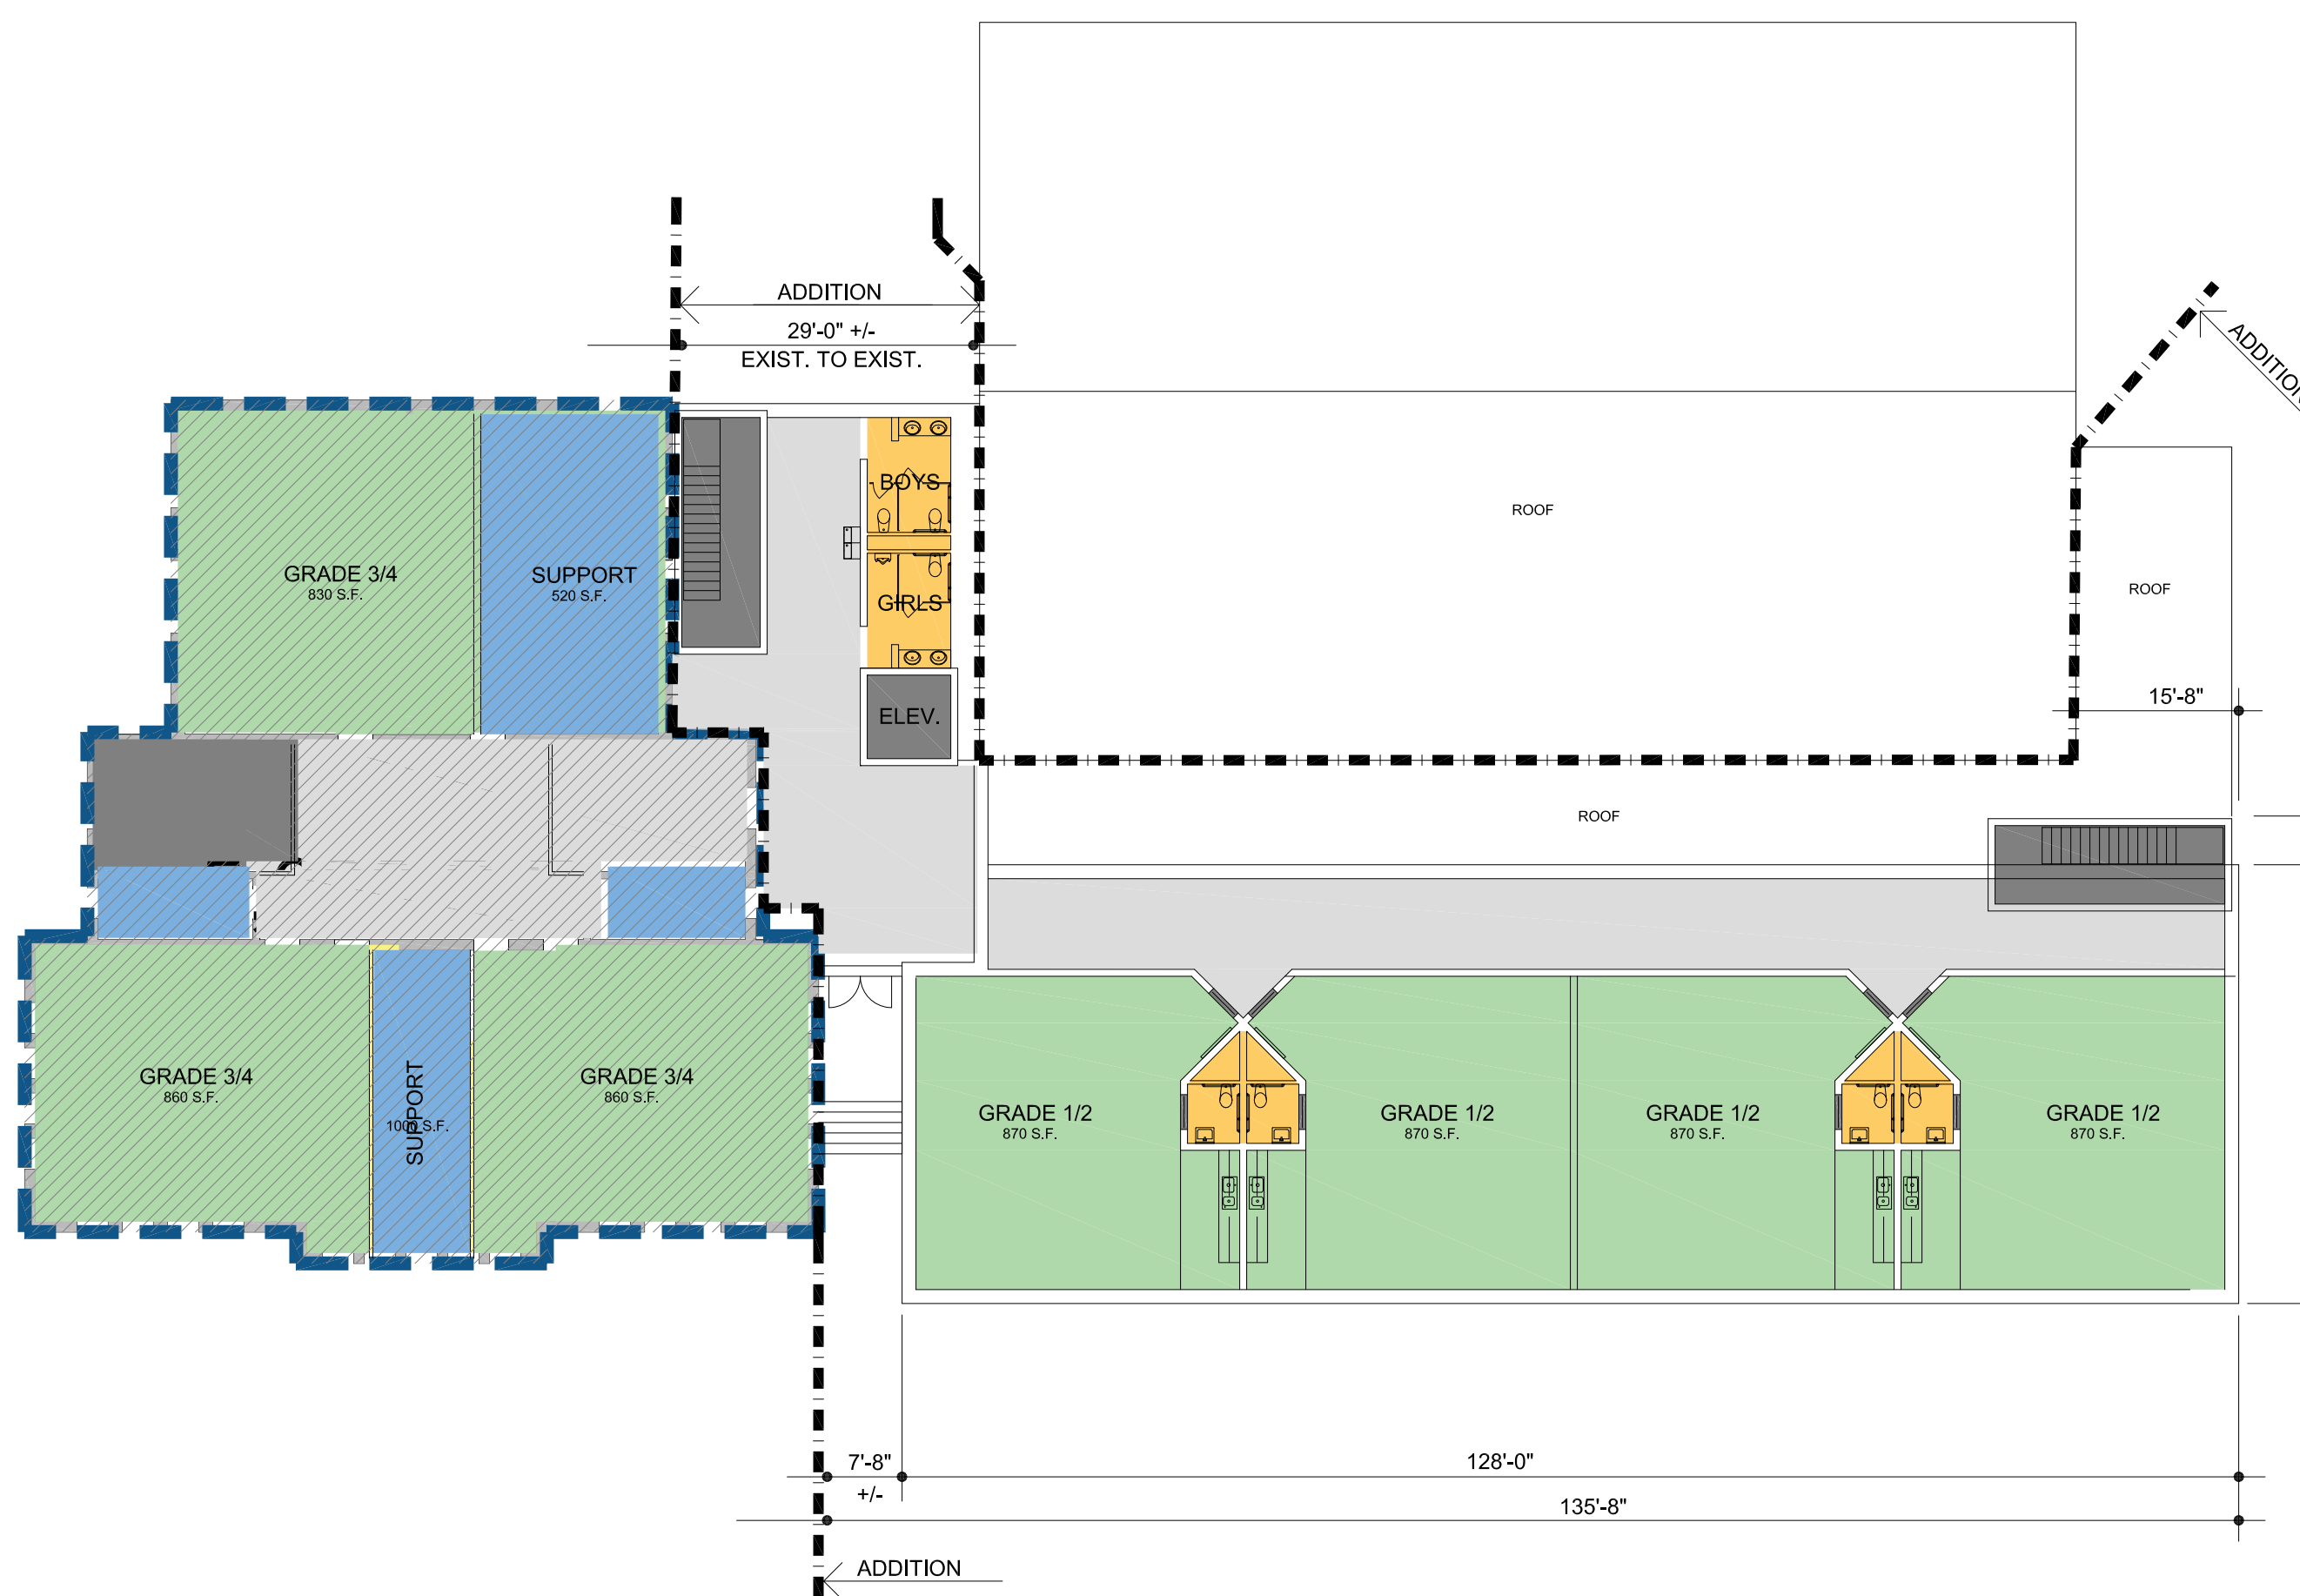

SECOND FLOOR PLAN



FIRST FLOOR PLAN

GRAPHIC SCALE



LEGEND

- CORRIDORS
- STAIRS
- TOILETS
- CORE AREAS
- SPECIALS
- CLASSROOMS
- EXISTING BUILDING

DATA

DESIGN CAPACITY	185
EDUCATIONAL CAPACITY	245
EXIST. TO REMAIN AREA	22,520 S.F.
DEMOLITION AREA	5,350 S.F.
ADDITION AREA	16,370 S.F.
TOTAL FINAL AREA	38,890 S.F.

THE PROPOSED...  
**MONADNOCK REGIONAL SCHOOL DISTRICT**  
**TROY ELEMENTARY SCHOOL - ADDITIONS/RENOVATIONS**  
**SCHEMATIC DESIGN FLOOR PLANS**  
 JUNE 14, 2022

**SD2**



SITE STUDY



PERSPECTIVE OF NEW ENTRANCE



MASSING STUDY

**DATA**

DESIGN CAPACITY	185
EDUCATIONAL CAPACITY	245
EXIST. TO REMAIN AREA	38,490 S.F.
DEMOLITION AREA	0 S.F.
ADDITION AREA	43,690 S.F.
TOTAL FINAL AREA	82,180 S.F.

THE PROPOSED...  
**MONADNOCK REGIONAL SCHOOL DISTRICT**  
TROY ELEMENTARY SCHOOL - ADDITIONS/RENOVATIONS  
SCHEMATIC DESIGN VIEWS  
JUNE 14, 2022